



TIGIVM TEMPLI HIEROSOLYMITANI AB HERODE

Secundum Iosephum exstructi.

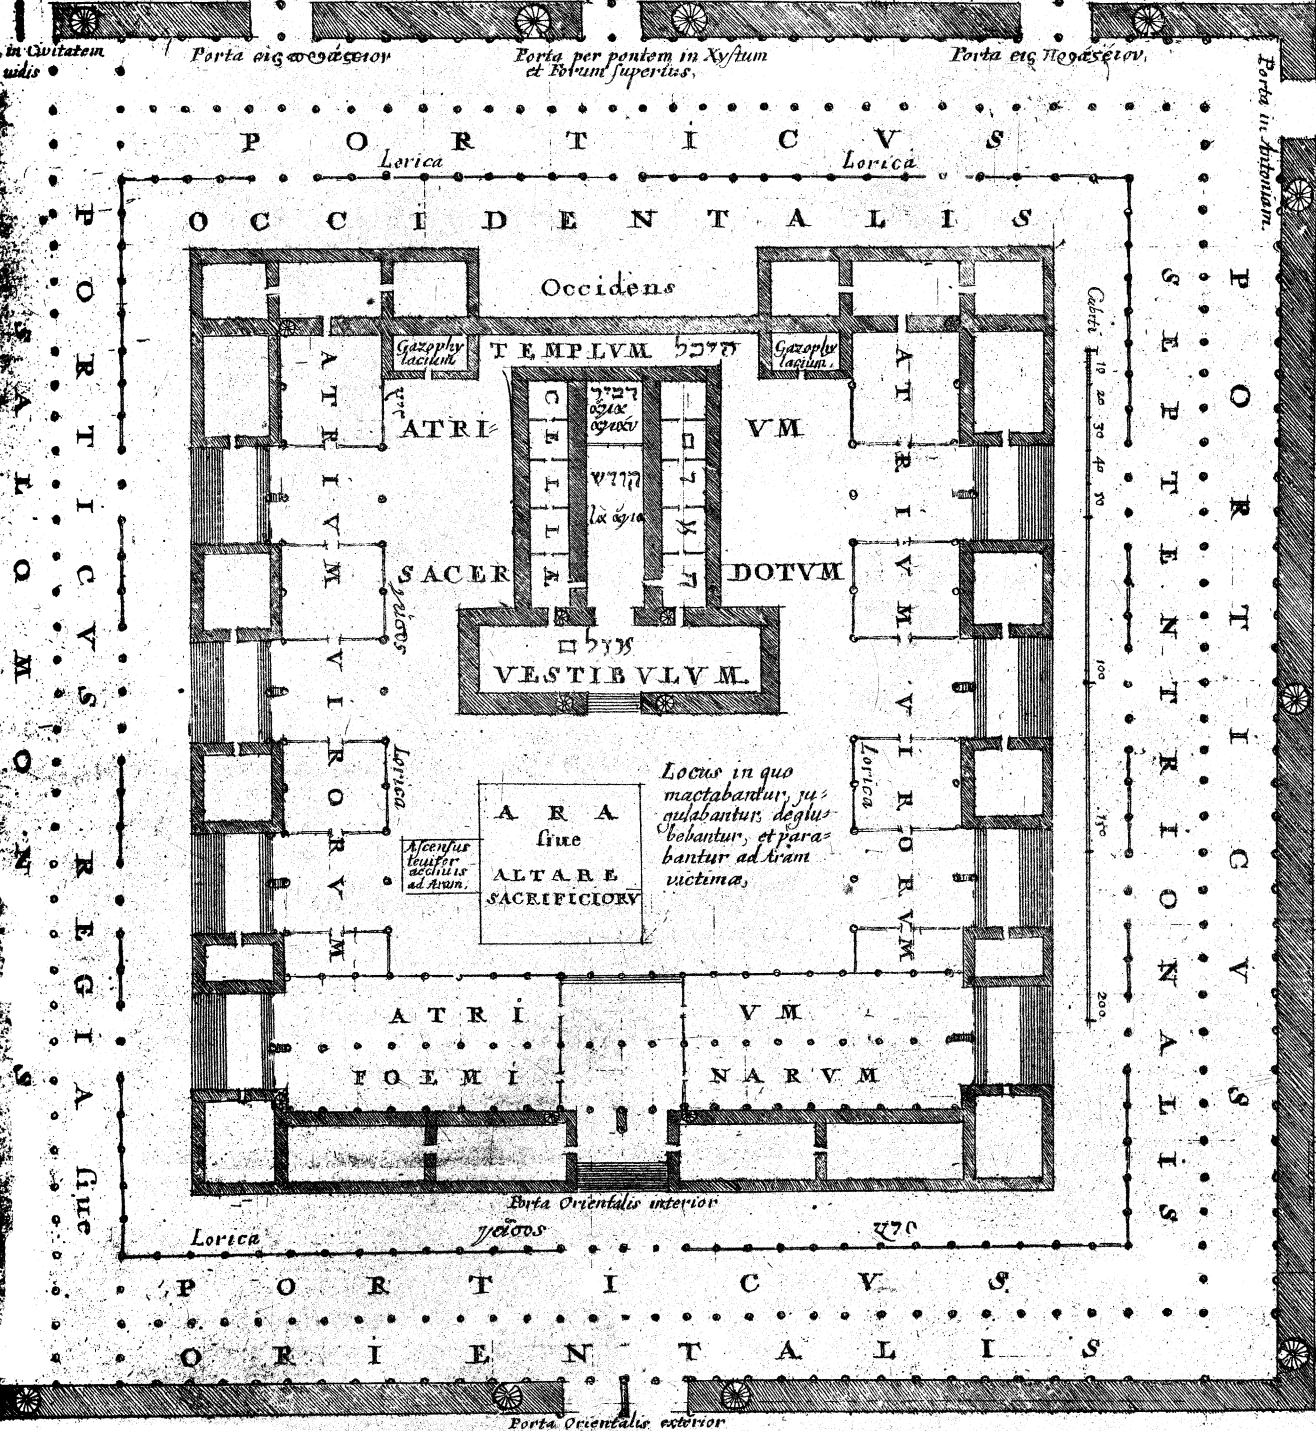


IXNOTPACIA PORTARVM

TRII VIROVM CVM GRADIBVS QVI
BVS AD ILLAS ASCENDERATVR ET EXHE
DRARVM IN PORTIS IN INTERIORI TEMPLE
SEPTO, IYXTA IOSEPHI MENTEM, ET MENS
RAS AB EO TRADITAS.

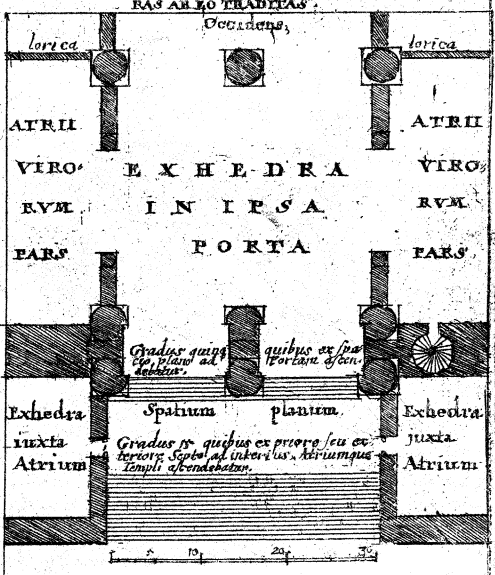


IXNOTPACIA PORTAE ORIENT

TALLS ATRIUM ISRAELIS, LATE SECVN
DVM IOSEPHVM CVBITOS XL

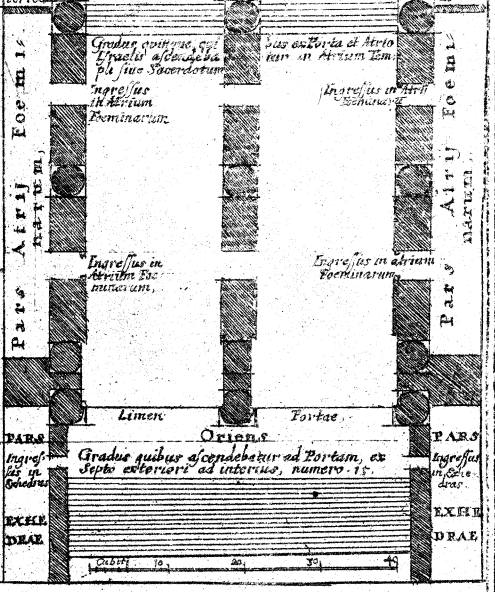


TRICTE SIC DICTI DELINEATIO ATQVE IXNOTPACIA

et iuxta mensuras ab eo traditas.

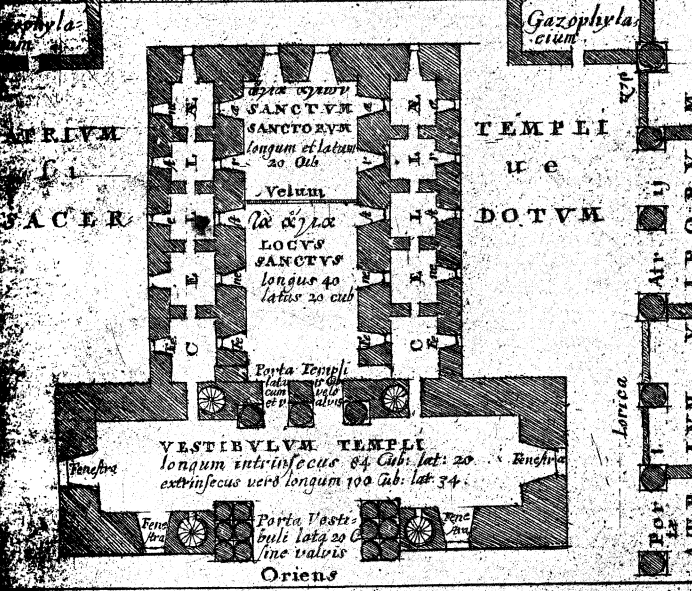


IXNOTPACIA PORTAE TEMPLI qua

ex Vestibulo in Sanctuarium ingred

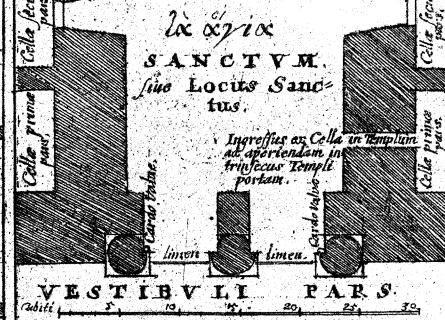

ORDO ET DISPOSITIO COLVMNARVM ET FENESTRARVM

in Atrio et Porticibus Templi quibuscum Cedronarum. Coluniarum capi

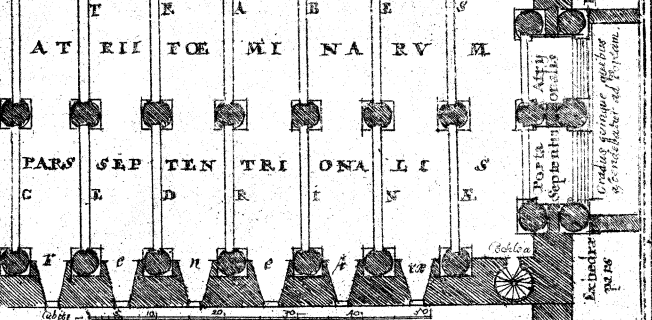

VESTIGIVM TEMPLI HIEROSOLYMITANI SECVDVM IYDEOS

